


STATE OF ALASKA DEPARTMENT OF TRANSPORTATION & PUBLIC FACILITIES

PROPOSED HIGHWAY PROJECT STP-0002(179)/61072 NORTHERN REGION ROAD SURFACE TREATMENTS CANTWELL AREA ROADS

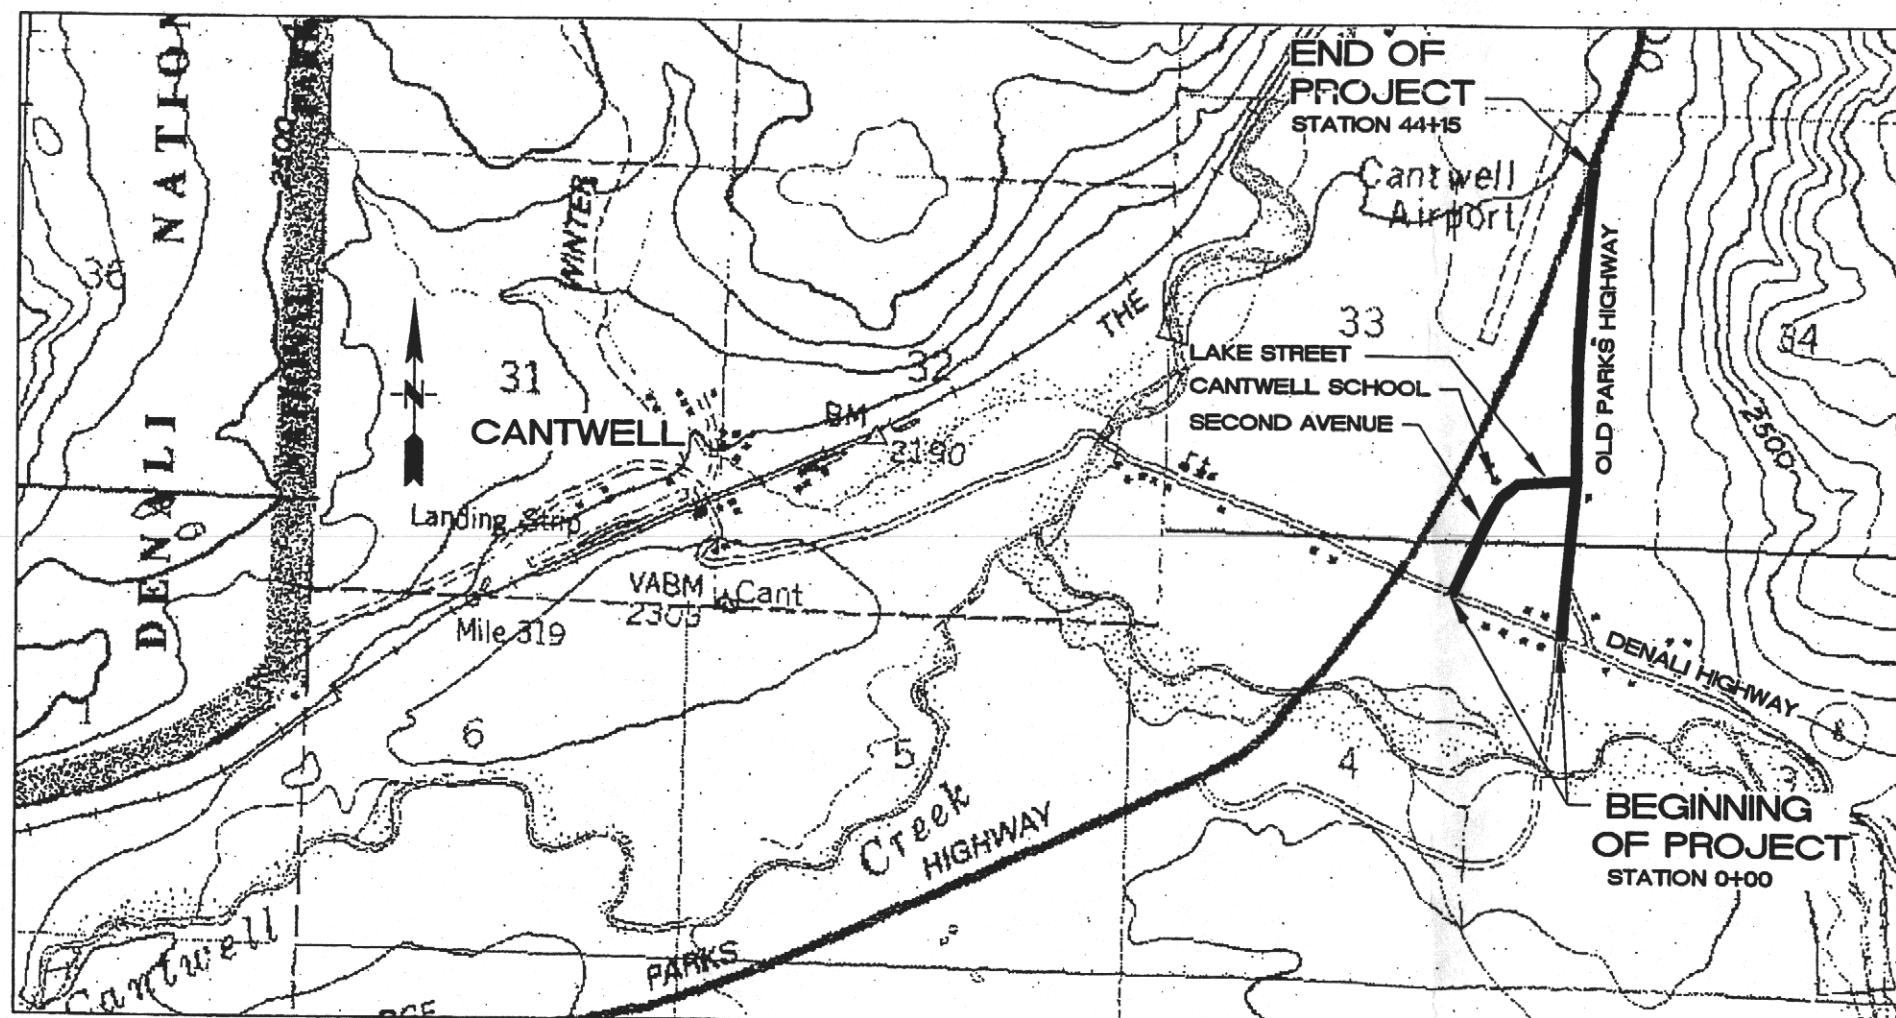

62292

| STATE | PROJECT DESIGNATION | YEAR | SHEET NO. | TOTAL SHEETS |
|----------------|---------------------|----------------|-----------|--------------|
| ALASKA | STP-0002(179)/61072 | 2004 | 1 | 8 |
| CDS ROUTE: N/A | | MILEPOINT: N/A | TO N/A | |

Q:\Hwy\61072\Drafting\61072J01-Cover

| INDEX OF SHEETS | |
|-----------------|------------------------------|
| SHEET NO. | DESCRIPTION |
| 1 | TITLE SHEET |
| 2 | ESTIMATE OF QUANTITIES |
| 3 | GENERAL NOTES |
| 4 | TYPICAL SECTIONS |
| 5 | SIGNING SUMMARY |
| 6 | DRIVEWAY DETAILS |
| 7 | CULVERT SUMMARY AND DETAILS |
| 8 | EROSION AND SEDIMENT CONTROL |

| PROJECT SUMMARY | |
|---------------------|---------|
| WIDTH OF PAVEMENT | 22 FT |
| LENGTH OF GRADING | 6555 FT |
| LENGTH OF SURFACING | 6555 FT |
| LENGTH OF PROJECT | 6555 FT |
| ADT | 25 |

| ROAD LENGTHS | |
|-------------------|---------|
| SECOND AVENUE | 1270 FT |
| LAKE STREET | 870 FT |
| OLD PARKS HIGHWAY | 4415 FT |
| TOTAL | 6555 FT |

THE FOLLOWING STANDARD DRAWINGS APPLY TO THIS PROJECT:

A-1, D-01.02, D-04.21, E-13.00, I-81.00,
S-01.00, S-05.01, S-20.10, S-30.03, T-21.02

FINAL PS&E
APRIL 18 2005
NORTHERN REGION

| | |
|--|--|
| PLANS DEVELOPED BY: JARED RHEA UNDER THE SUPERVISION OF: | STATE OF ALASKA DEPARTMENT OF TRANSPORTATION & PUBLIC FACILITIES APPROVED BY: David T. Bloom, P.E. Preconstruction Engineer, Northern Region ACCEPTED FOR CONSTRUCTION Andrew J. Niemiec, P.E. Regional Director, Northern Region |
| | DATE 4/1/05 DATE 4-1-05 |